

| 面積算定式                         |          | 計算結果                          |          |
|-------------------------------|----------|-------------------------------|----------|
| 1号館                           |          | 2号館                           |          |
| ① 6,000 × 4,000               | = 24,000 | ① 7,000 × 5,600               | = 39,200 |
| ② (6,000 + 3,515) × 6,000 ÷ 2 | = 28,545 | ② 1,000 × 5,600               | = 5,600  |
| ③ (9,000 + 6,515) × 6,000 ÷ 2 | = 46,545 | ③ (6,083 + 3,515) × 6,200 ÷ 2 | = 29,754 |
| ④ 1,500 × 1,000               | = 1,500  | ④ (9,283 + 6,715) × 6,200 ÷ 2 | = 49,594 |
| ⑤ 0,200 × 3,000               | = 600    | ⑤ 2,400                       | = 24,000 |
| ⑥ 1,500 × 1,500               | = 2,250  | ⑥ 0,600                       | = 0,600  |
| 計                             | 98,940   | 計                             | 150,248  |
| 当直棟                           |          | 作業準備室                         |          |
| ⑦ 7,400 × 5,900               | = 43,660 | ⑦ 6,300 × 9,000               | = 56,700 |
| ⑧ 1,200 × 2,580               | = 3,096  | ⑧ 1,200 × 0,800               | = 960    |
| 計                             | 46,756   | 計                             | 57,660   |
| 木1号棟                          |          | 木2号棟                          |          |
| ⑨ 6,000 × 4,500               | = 27,000 | ⑨ 4,900 × 6,700               | = 32,830 |
| ⑩ 6,000 × 6,500               | = 39,000 | ⑩ 6,400 × 6,900               | = 44,160 |






























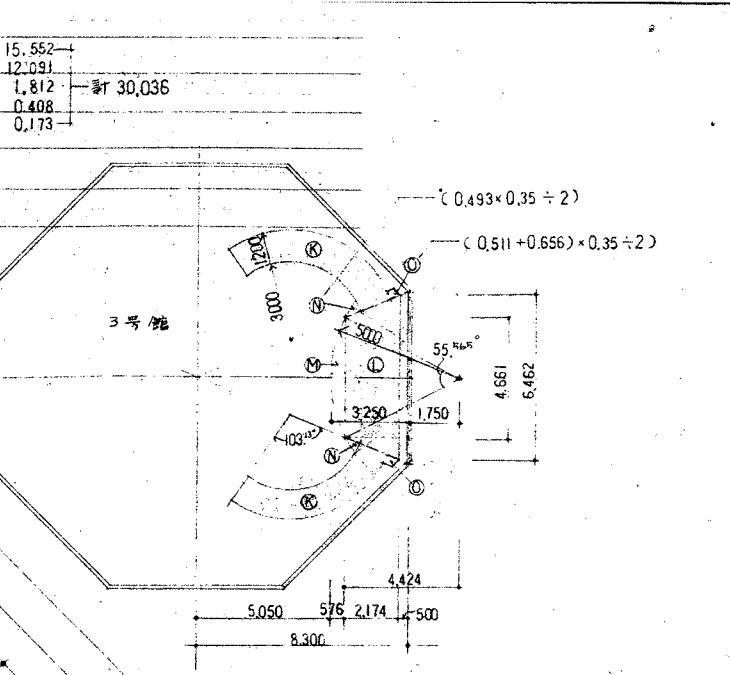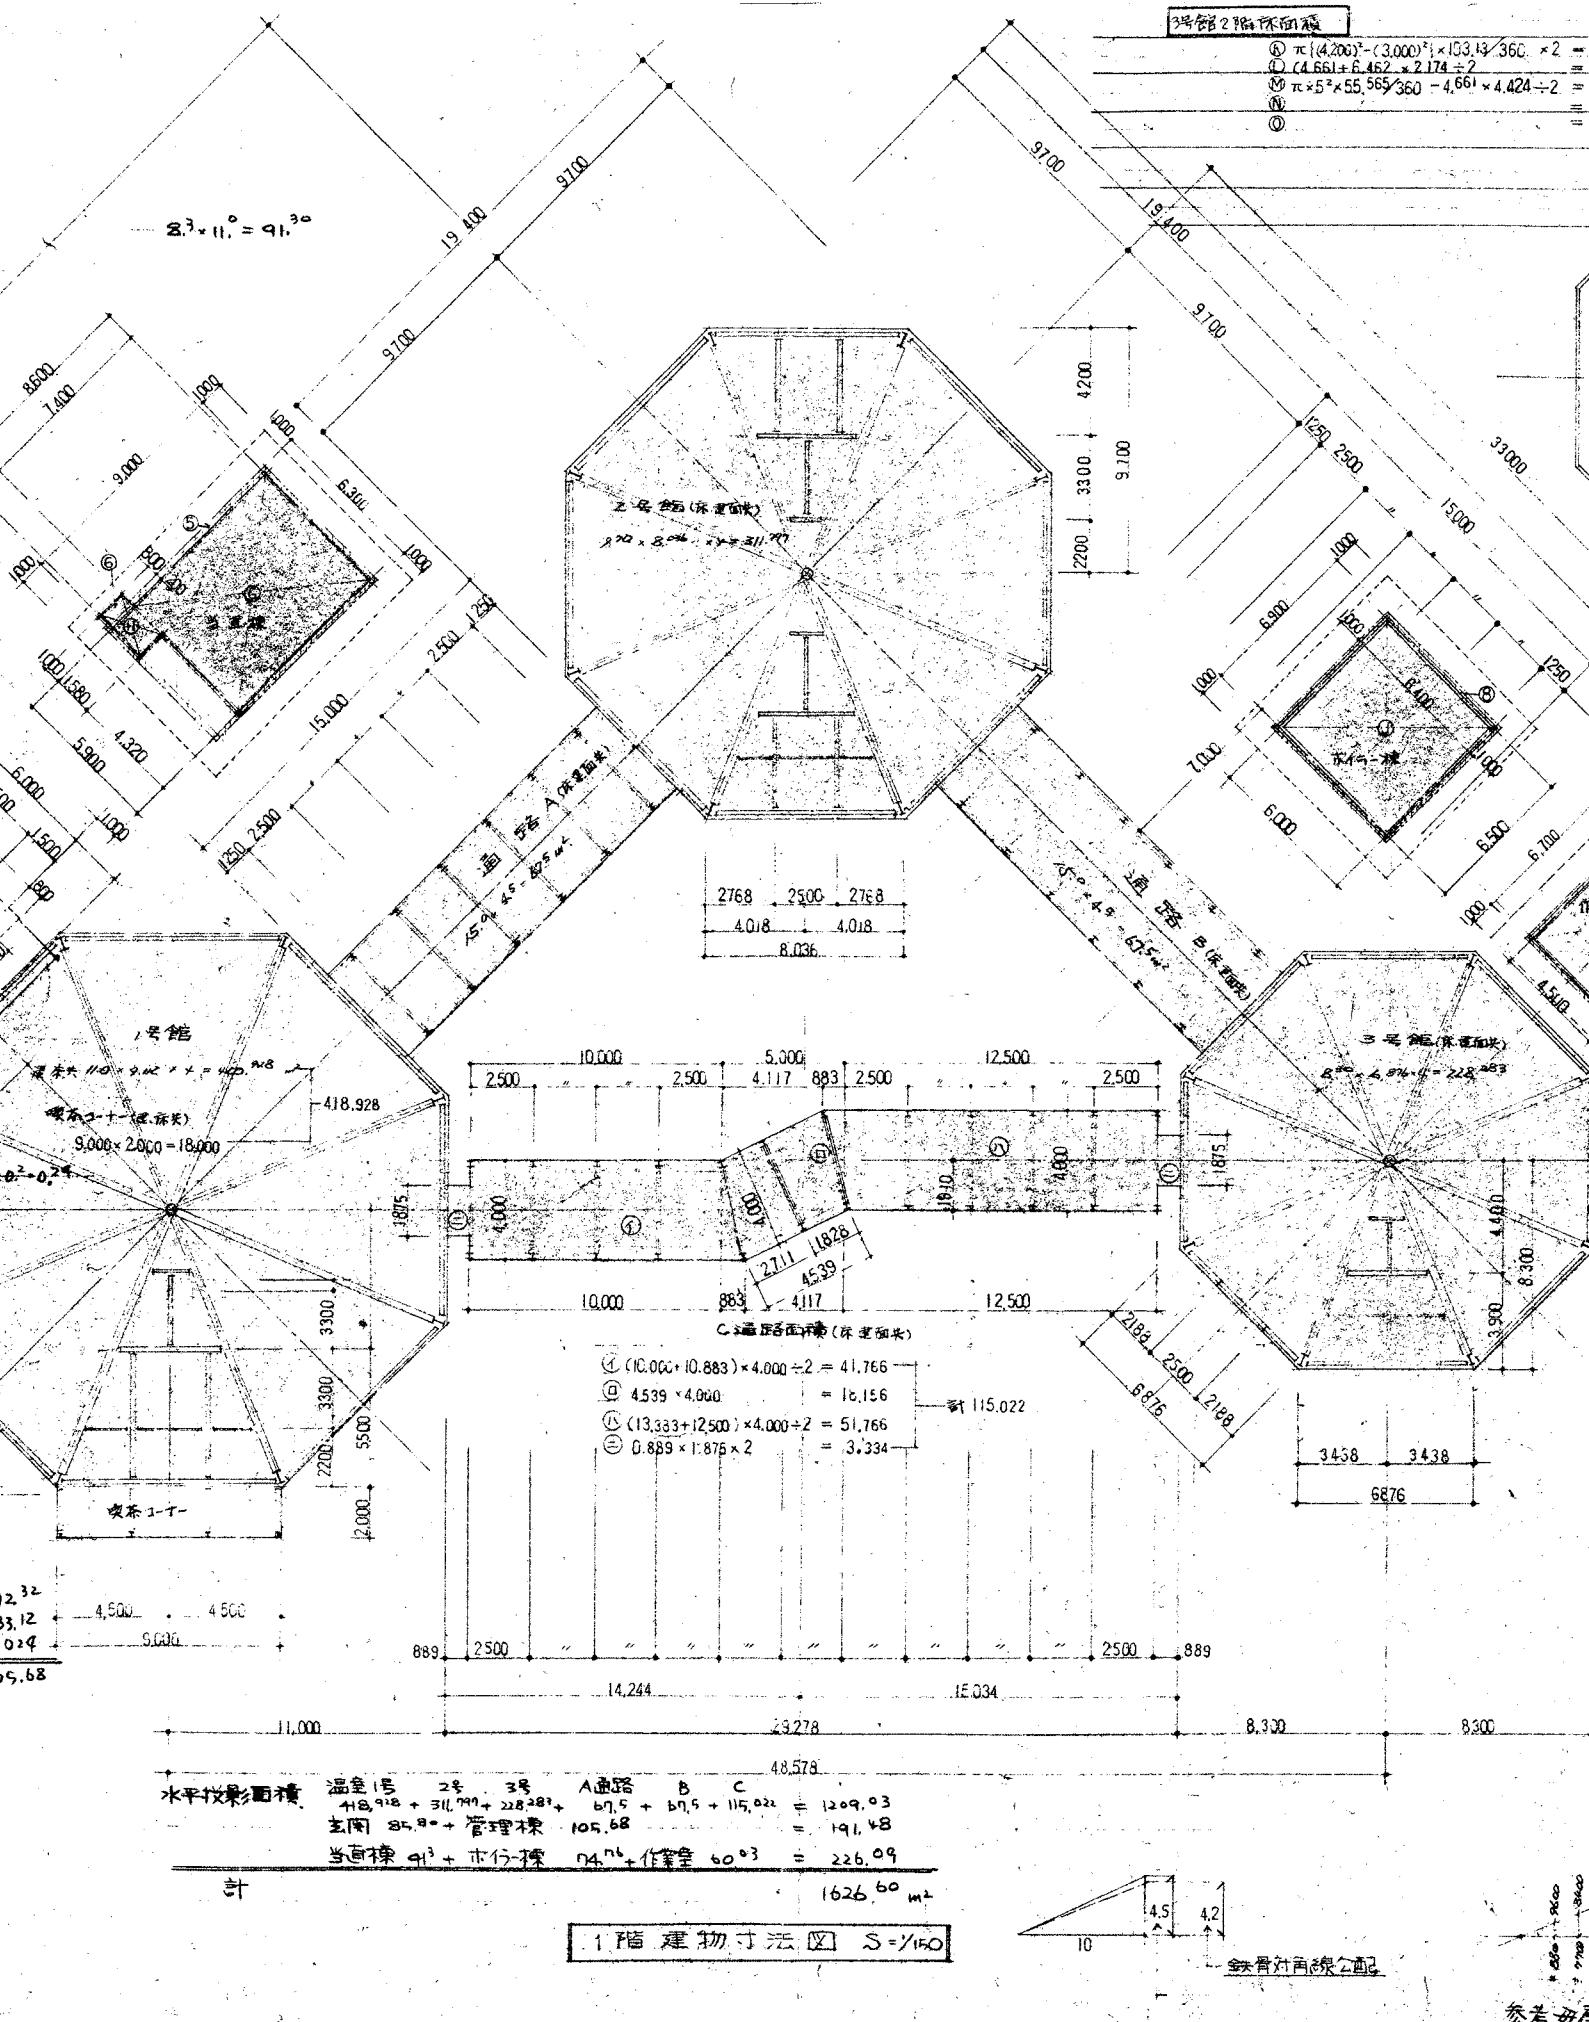

2階建物寸法図 S=1/150





